


Supplemental Official OCS Block Diagram


OCS Planning Area Name	Mid Atlantic	Leasing Map/ OPD Number	NJ18-08
Leasing Map / OPD Name	Chincoteague	Block Number	7005
Submerged Lands Act Boundary Radius	5556.000	Datum	NAD 83/WGS 84
		Units	Meters
		Previous SOBD Signature Date	13-MAR-1997

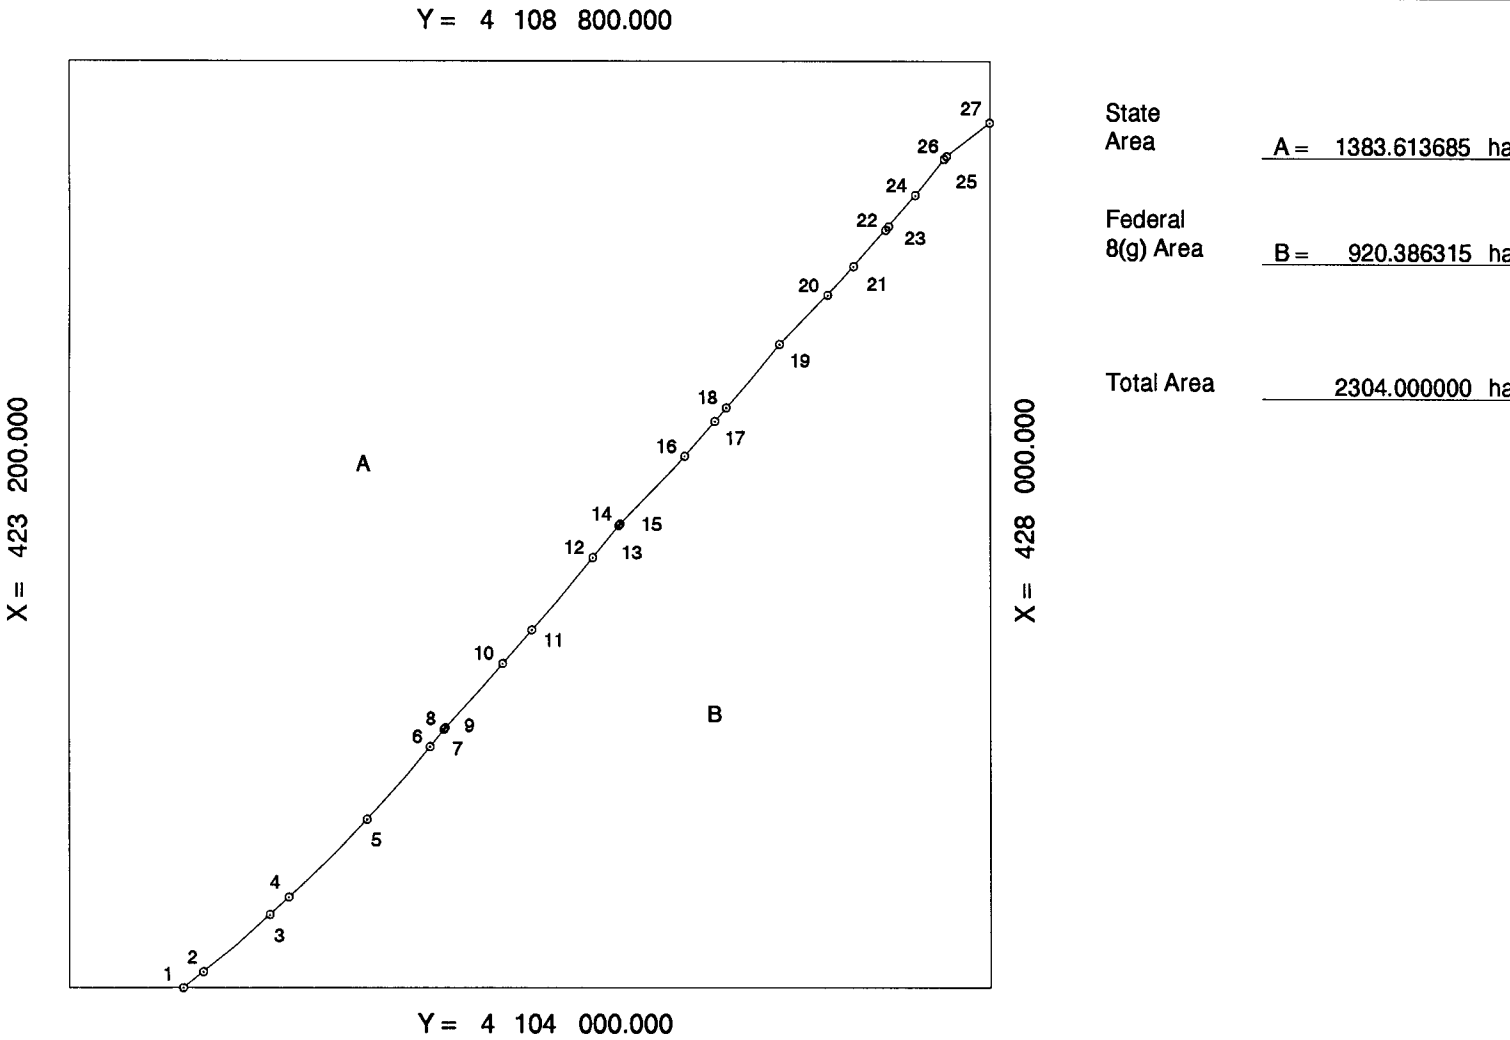

Supplemental Official OCS Block Diagram

OCS Planning Area Name	Mid Atlantic	Leasing Map/ OPD Number	NJ18-08
Leasing Map / OPD Name	Chincoteague	Block Number	7005

Offshore Intersections				Contributing Baseline Points				Tangent Baseline End Points	
X		Y		X		Y		X	Y
21	427	292.780	4 107	739.415	21 -22	423	207.933	4 111	505.469
22	427	459.723	4 107	928.960	22 -23	423	252.881	4 111	558.232
23	427	475.034	4 107	946.784	23 -24	423	314.247	4 111	628.765
24	427	613.443	4 108	109.383	24 -25	423	354.886	4 111	677.832
25	427	763.493	4 108	296.513	25 -26	423	718.656	4 112	105.506
26	427	776.602	4 108	310.481	26 -27	424	485.382	4 112	786.753
27	428	000.000	4 108	483.662					

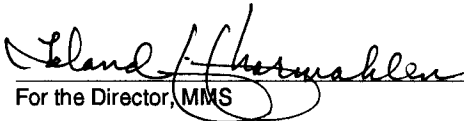

06/16/2005

For the Director, MMSDate

For the StateDate